


1 Central Thruway Phase 2 (Frenchtown Road to Greenwell Springs Road)
Scale: 1" = 200'




2 Central Thruway Phase 2 (Frenchtown Road to Greenwell Springs Road)
Scale: 1" = 200'

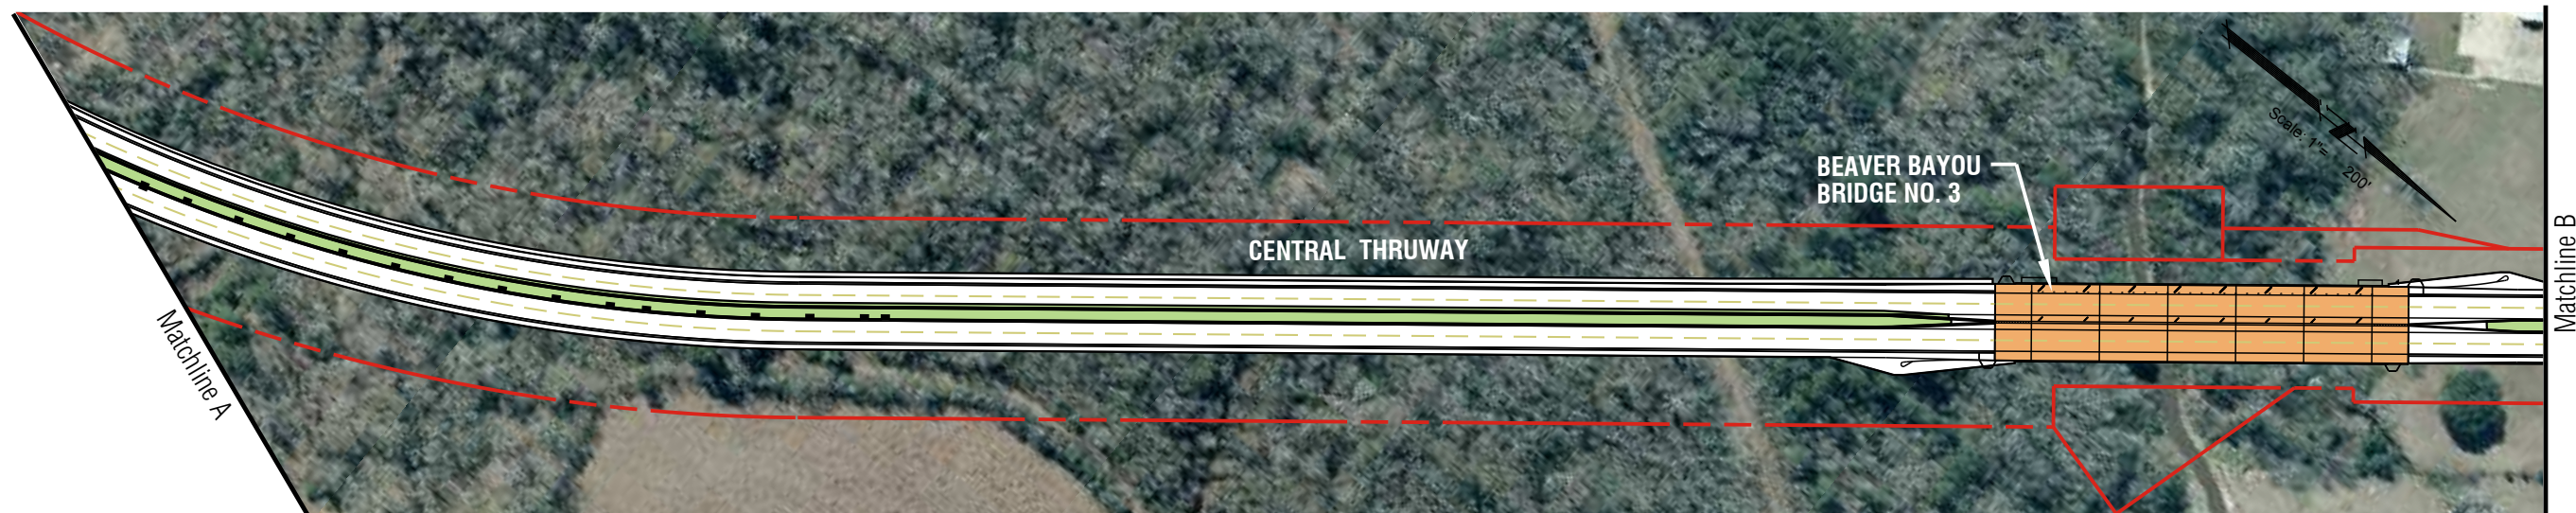

3 Central Thruway Phase 2 (Frenchtown Road to Greenwell Springs Road)
Scale: 1" = 200'

LEGEND

- · — · — EXISTING APPARENT R.O.W.
- - - - - PROPOSED R.O.W.
- - - - - TRAVEL LANES
- — — — — EDGE OF ROAD

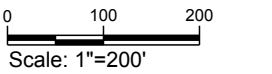

In association with:
 PBS&J
 GOTECH, Inc.
 Neel-Schaffer, Inc.
 Compliance Consultants, Inc.
 Jones Walker, LLP
 John C. Doiron
 MAI Appraisal Services
 Rampart Resources
 SSA Consultants, LLC

**Central Thruway Phase 2
(Frenchtown Road to
Greenwell Springs Road)**

Exhibit B

Date: April 30, 2010
 Project Number: 25041.00
 Drawn By: MMG
 Checked By: BP

CC - 201


\\Gipperkins\gip\Projects\2010 - Central Thruway\Greenwell Springs Intersection\Roadway Design\Concept Plan\Central Thruway at Greenwell Springs layout.dwg May 03, 2010 - 8:16am



1 Greenwell Springs Road at Central Thruway
Scale: 1" = 200'

LEGEND

- EXISTING APPARENT R.O.W.
- PROPOSED R.O.W.
- TRAVEL LANES
- EDGE OF ROAD

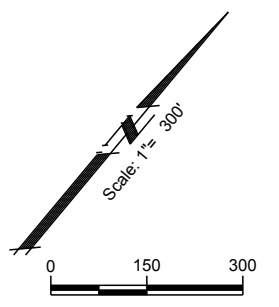

In association with:

- PBS&J
- GOTECH, Inc.
- Neel-Schaffer, Inc.
- Compliance Consultants, Inc.
- Jones Walker, LLP
- John C. Doiron
MAI Appraisal Services
- Rampart Resources
- SSA Consultants, LLC

Project:

**Greenwell Springs Road
at
Central Thruway**

Sheet Title:

Exhibit B

Date: April 30, 2010

Project Number: 25041.00

Drawn By: MMG

Checked By: BP

Sheet:

CC - 201D