


EXISTING TYPICAL SECTION



PROPOSED TYPICAL SECTION

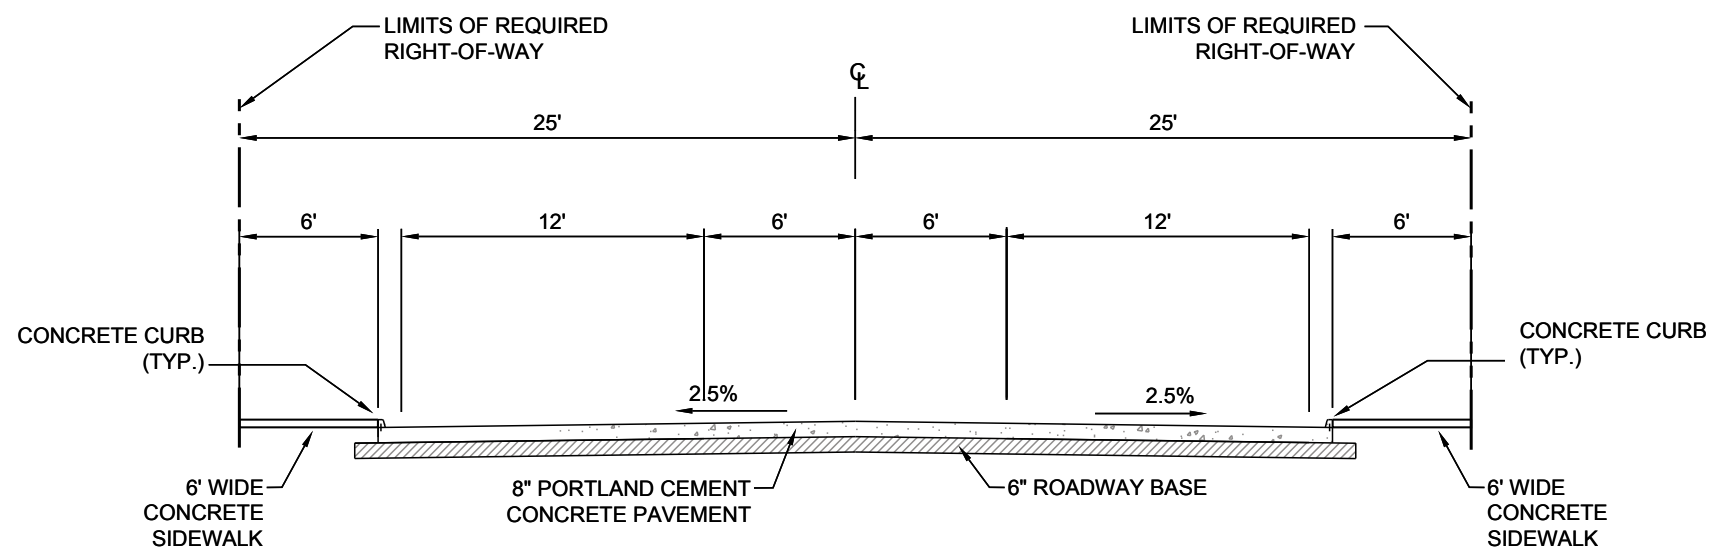

In association with:

- PBS&J
- GOTECH, Inc.
- Neel-Schaffer, Inc.
- Compliance Consultants, Inc.
- Jones Walker, LLP
- John C. Doiron
MAI Appraisal Services
- Rampart Resources
- SSA Consultants, LLC

Project:

**Glen Oaks Drive
(Plank Road to 500' E
of McClelland Drive)**

Sheet Title:

EXHIBIT A

Date: September 6, 2006

Project Number: 25041.00

Drawn By: MMG

Checked By: BP

Sheet:

KK-137

