


SECTION AA - PROPOSED SECTION WITH DEDICATED RIGHT TURN LANE AT NORTH SIDE OF NICHOLSON DRIVE AND BRIGHTSIDE LANE INTERSECTION



SECTION BB - PROPOSED SECTION WITHOUT DEDICATED RIGHT TURN LANE AT NORTH SIDE OF NICHOLSON DRIVE AND BRIGHTSIDE LANE INTERSECTION

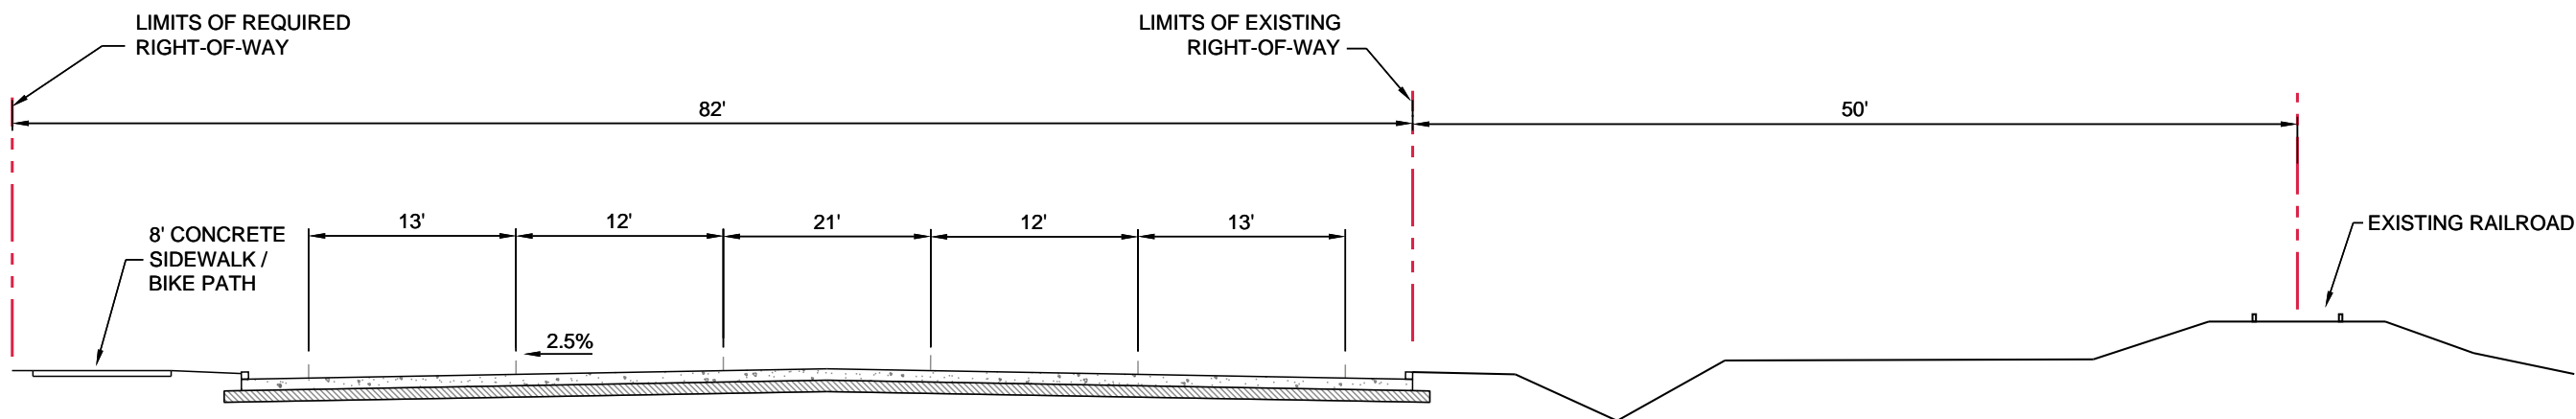

In association with:
 PBS&J
 GOTECH, Inc.
 Neel-Schaffer, Inc.
 Compliance Consultants, Inc.
 Jones Walker, LLP
 John C. Doiron
 MAI Appraisal Services
 Rampart Resources
 SSA Consultants, LLC

Project:

Nicholson Drive (Seg 1)
 (300' S of Ben Hur to
 400' S of Gourrier Avenue)

Sheet Title:

Exhibit A

Date: April 1, 2008
 Project Number: 25041.00
 Drawn By: MMG
 Checked By: BP

Sheet:

LL-142

\\G:\proj\projects\25041\Projects\142 - Nicholson Dr @ Brightside Lane\Roadway Design\142 - Concept Plan\Drawings\Proposed typical roadway section.dwg Apr 01, 2008 - 8:06am

