




**1** Comite Drive  
Scale: 1" = 200'

MATCHLINE A

**LEGEND**

- EXISTING APPARENT R.O.W.
- PROPOSED R.O.W.
- TRAVEL LANES
- EDGE OF ROAD

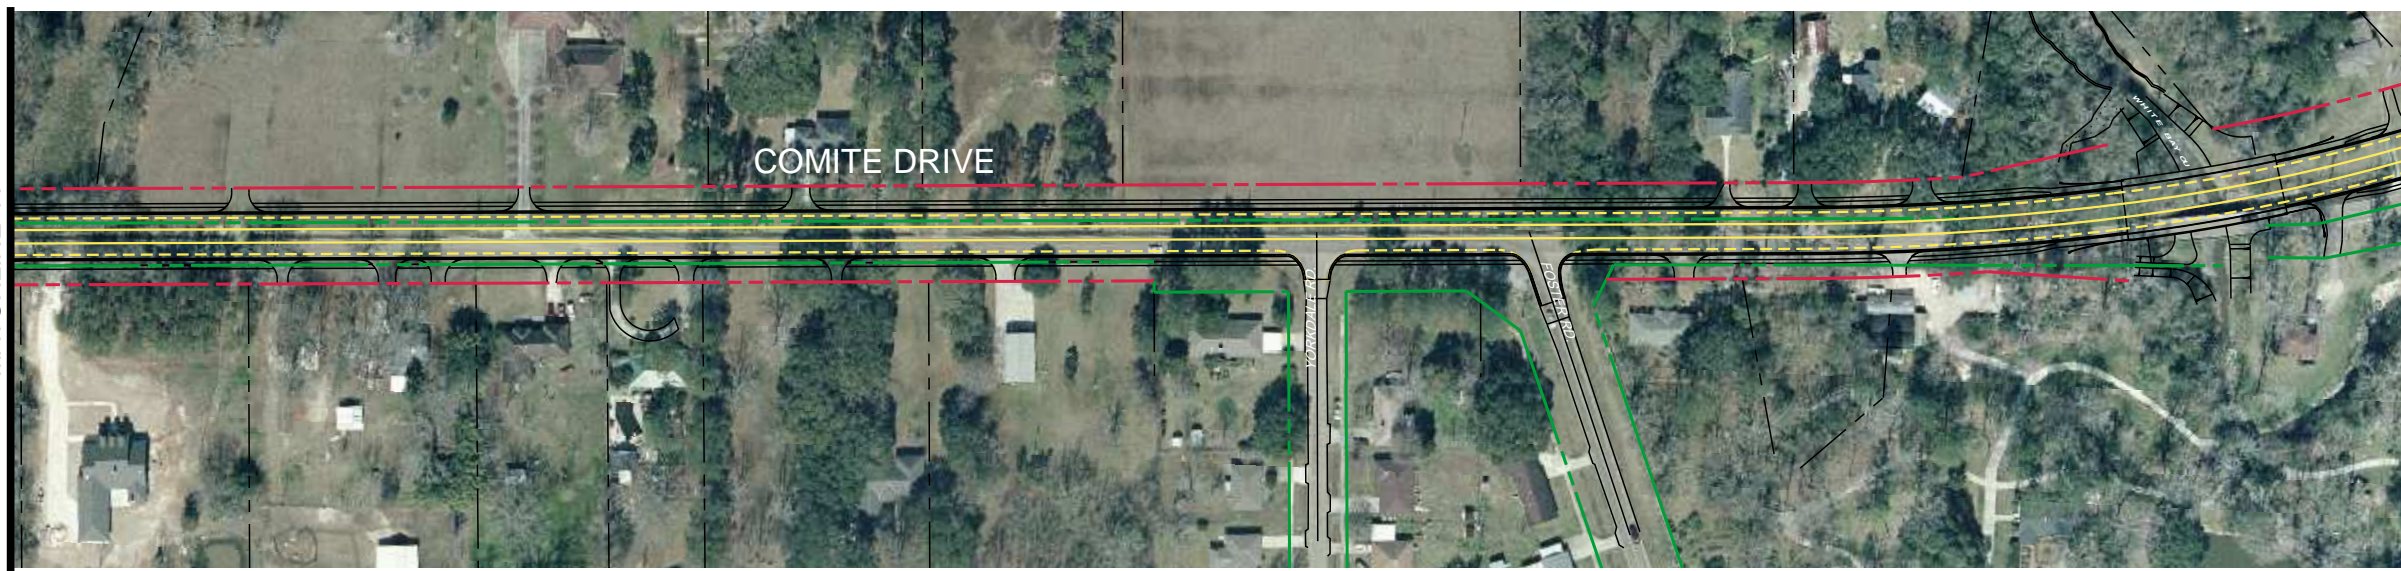



**2** Comite Drive  
Scale: 1" = 200'

MATCHLINE A

MATCHLINE B



- In association with:
- PBS&J
  - GOTECH, Inc.
  - Neel-Schaffer, Inc.
  - Compliance Consultants, Inc.
  - Jones Walker, LLP
  - John C. Doiron
  - MAI Appraisal Services
  - Rampart Resources
  - SSA Consultants, LLC

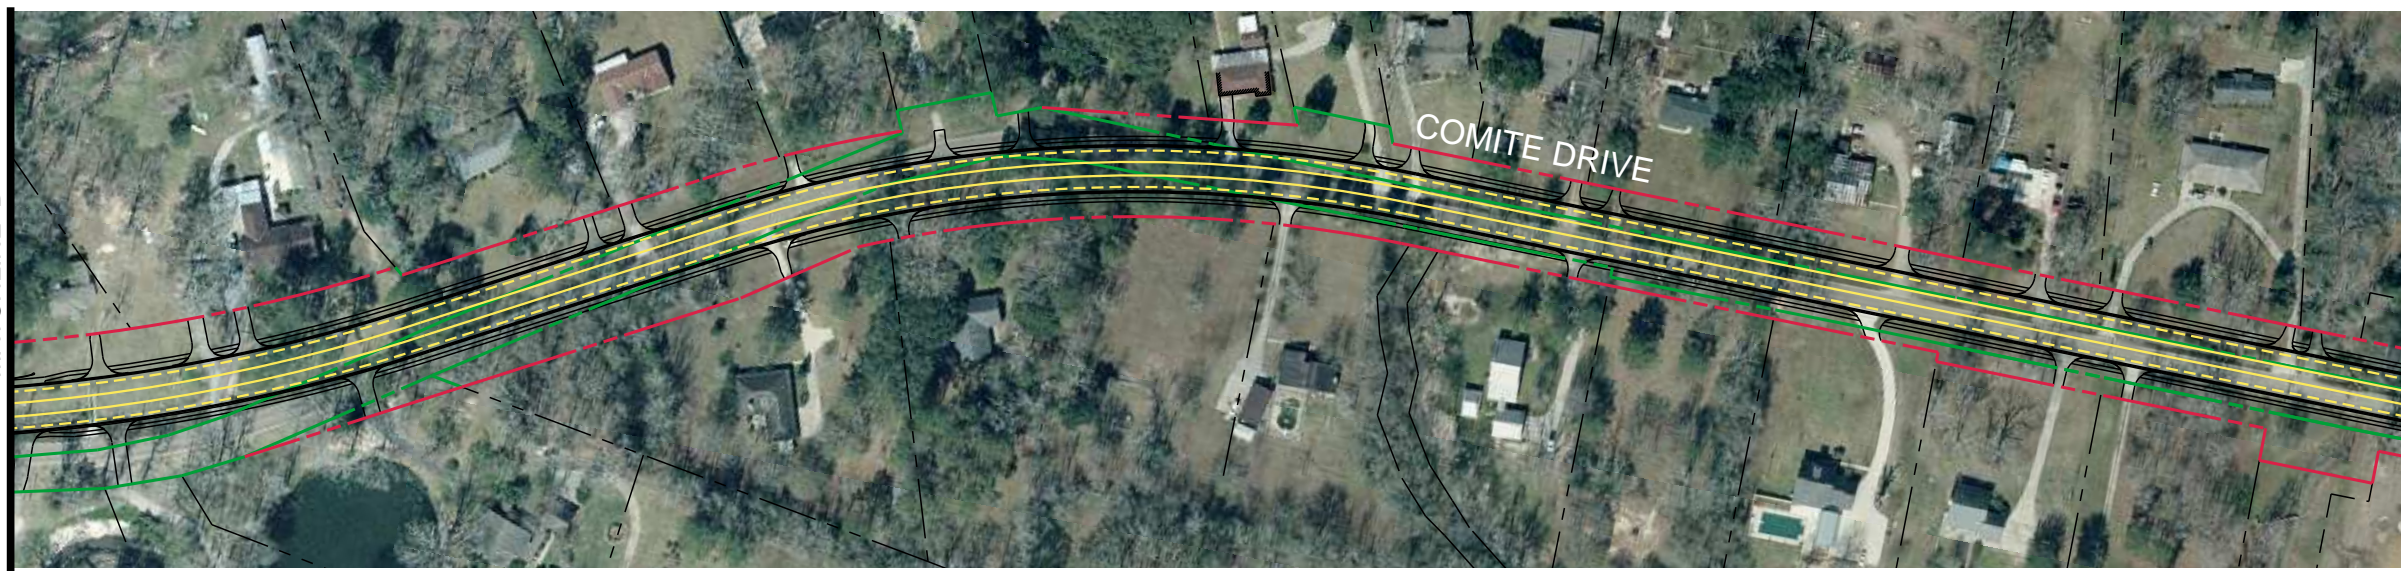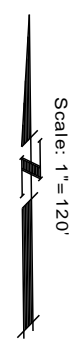

**3** Comite Drive  
Scale: 1" = 200'

MATCHLINE B

MATCHLINE C

Project:  
Comite Drive

Sheet Title:  
**Exhibit B**

Date:	March 27, 2009
Project Number:	25041.00
Drawn By:	MMG
Checked By:	SS
Sheet:	

K - 202

